



**SECTION A-A**

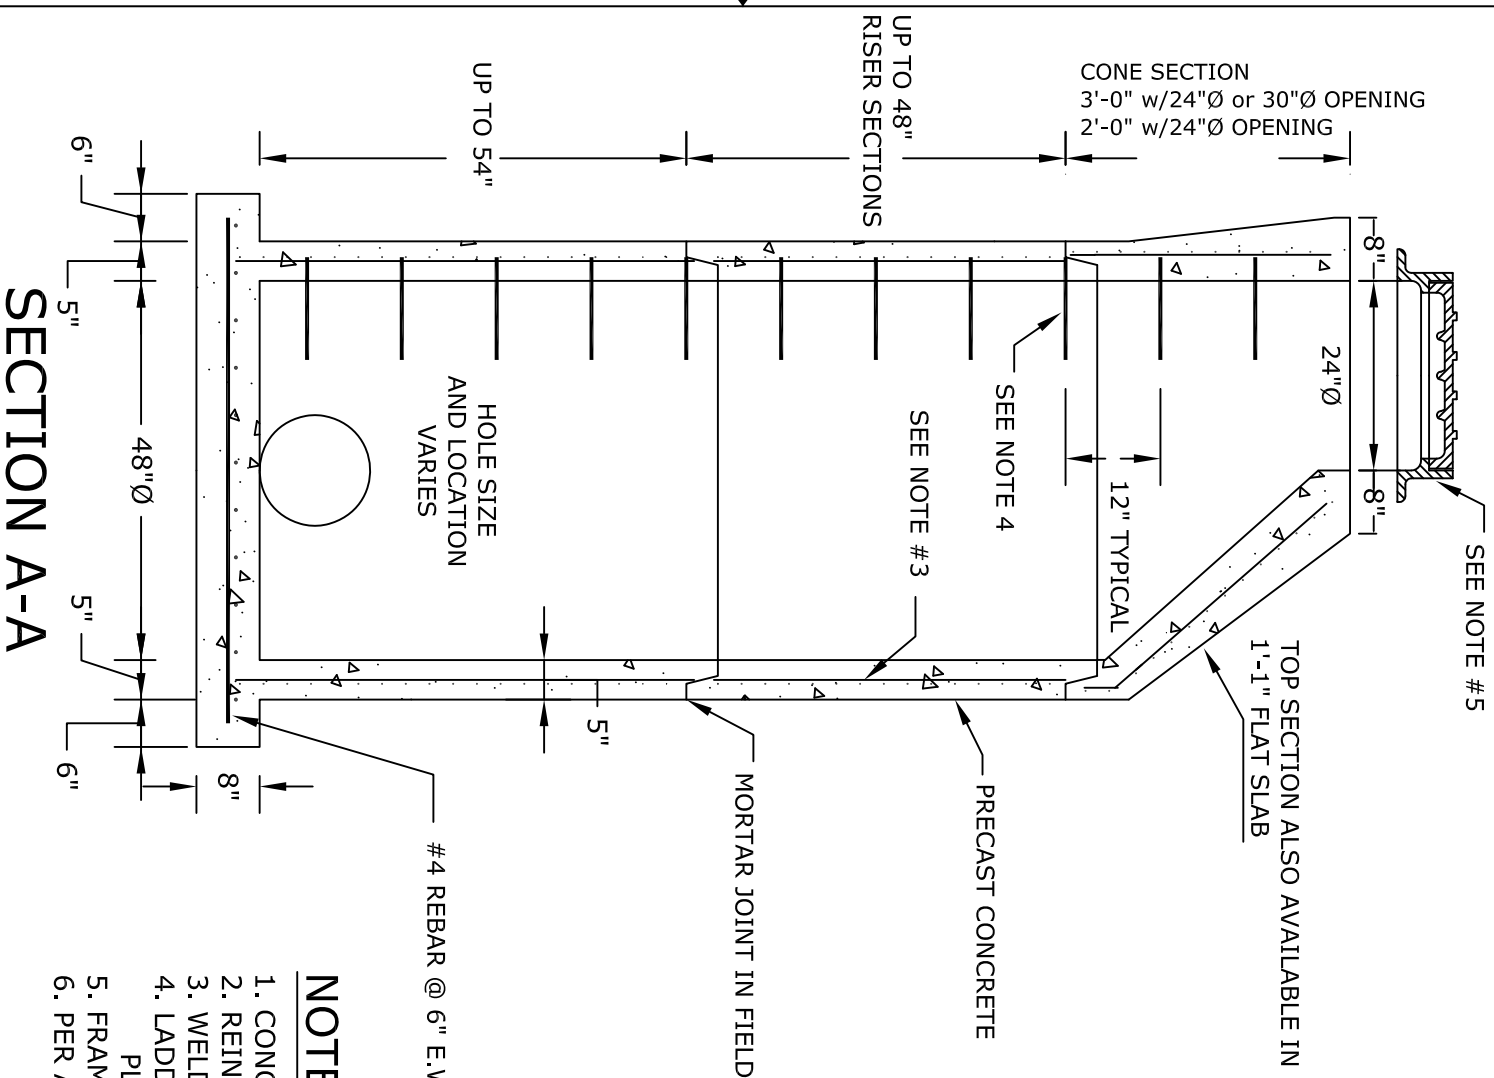

- NOTES**
1. CONCRETE- 4000psi, AIR ENTRAINED
  2. REINFORCING STEEL- GRADE 60, ASTM A-615
  3. WELDED WIRE FABRIC- 3x12xw3/w2 ASTM A-185
  4. LADDER RUNGS- COPOLYMER POLYPROPYLENE PLASTIC w/1/2" REBAR, GRADE 60
  5. FRAME AND COVER- SEE ACCOMPANYING SPEC. SHEET
  6. PER A.S.T.M. SPECIFICATION C-478

**PLAN VIEW**

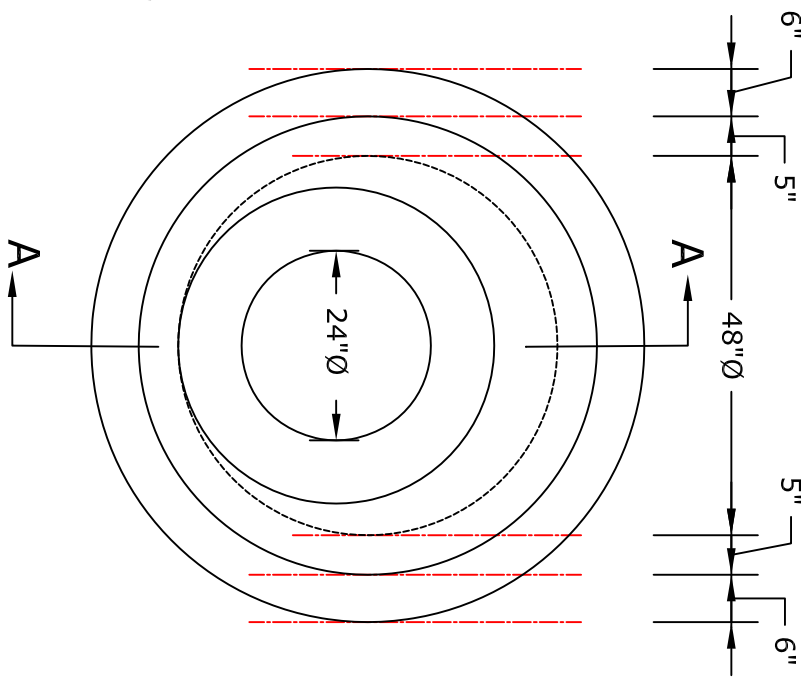

**ALTOMARE PRECAST, INC.**  
 4300 Wissahickon Ave.  
 Philadelphia, PA 19129  
 Ph: 215-225-8800 Fax: 215-225-8900

**TITLE:**  
 48"Ø  
 Storm Manhole

**PROJECT:**  
**CONTR:**  
**DATE:**