



SECTION A-A

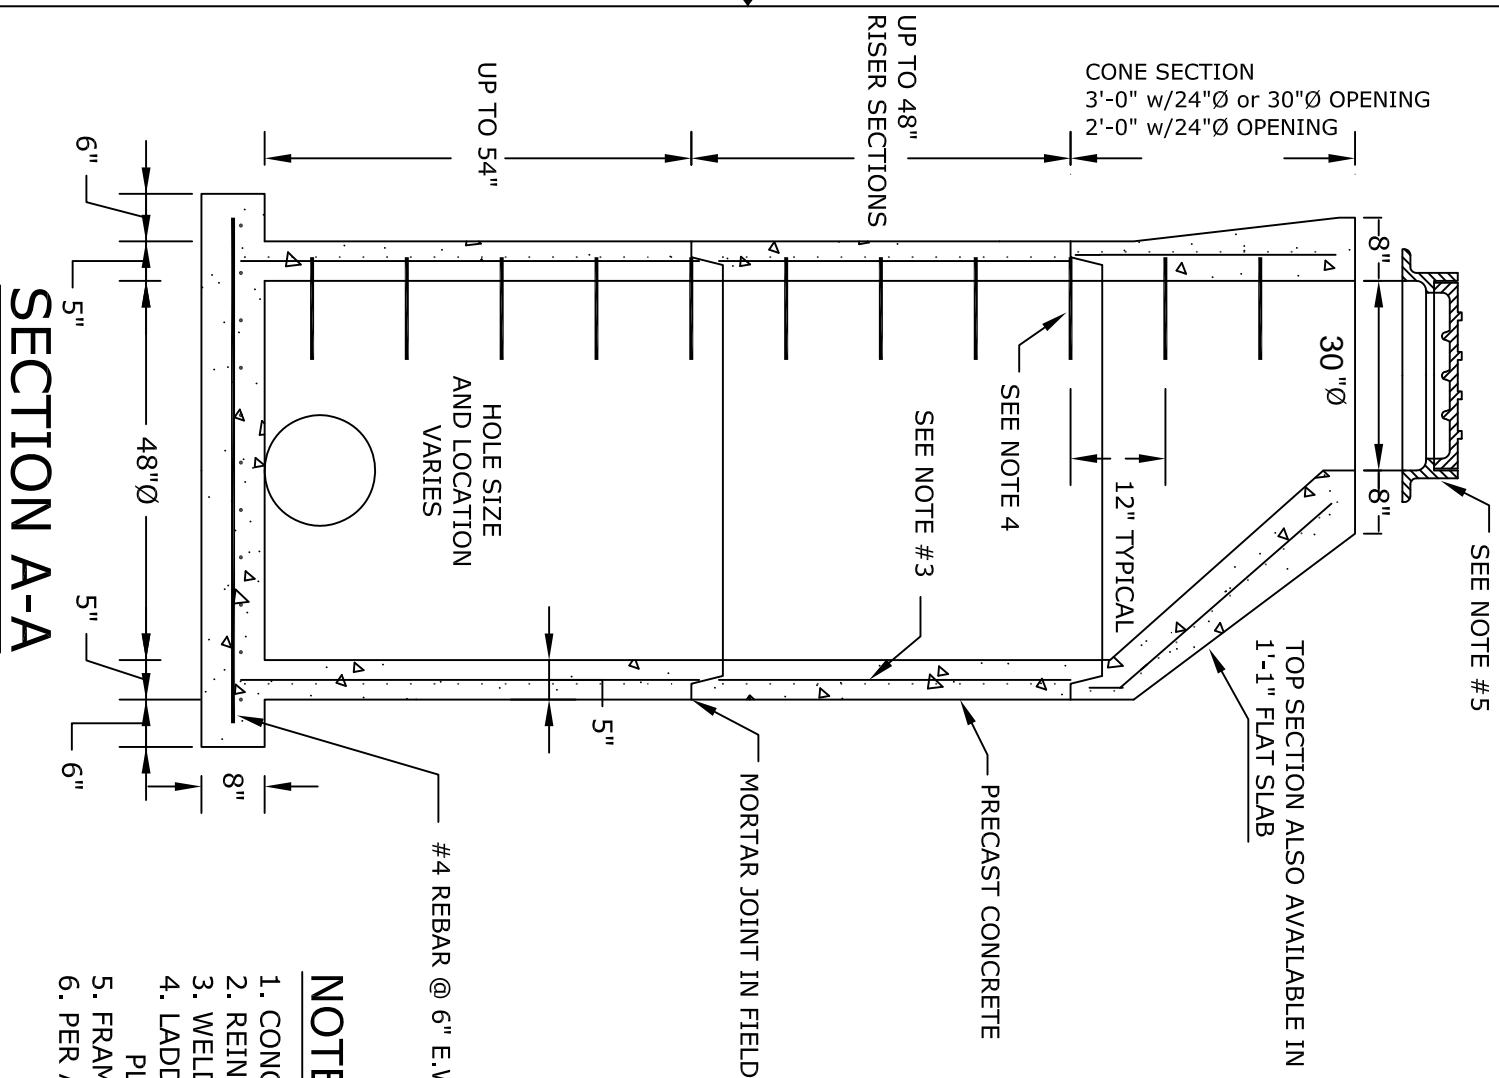

- ### NOTES
1. CONCRETE- 4000psi, AIR ENTRAINED
 2. REINFORCING STEEL- GRADE 60, ASTM A-615
 3. WELDED WIRE FABRIC- 3x12xw3/w2 ASTM A-185
 4. LADDER RUNGS- COPOLYMER POLYPROPYLENE PLASTIC w/1/2" REBAR, GRADE 60
 5. FRAME AND COVER- SEE ACCOMPANYING SPEC. SHEET
 6. PER A.S.T.M. SPECIFICATION C-478

PLAN VIEW

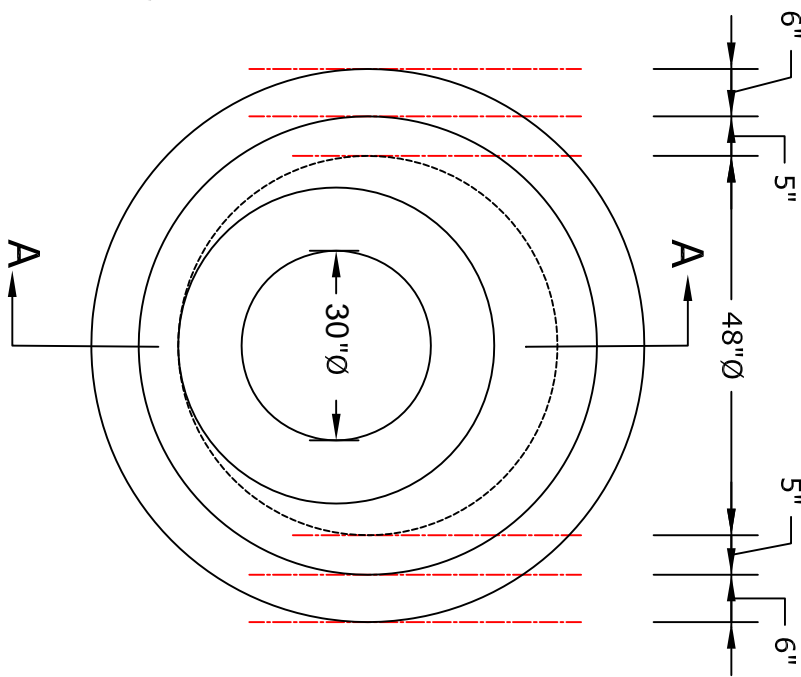

ALTOMARE PRECAST, INC.
 4300 Wissahickon Ave.
 Philadelphia, PA 19129
 Ph: 215-225-8800 Fax: 215-225-8900

TITLE: **48"Ø Storm Manhole**

PROJECT:
 CONTR:
 DATE: