



# SECTION A-A

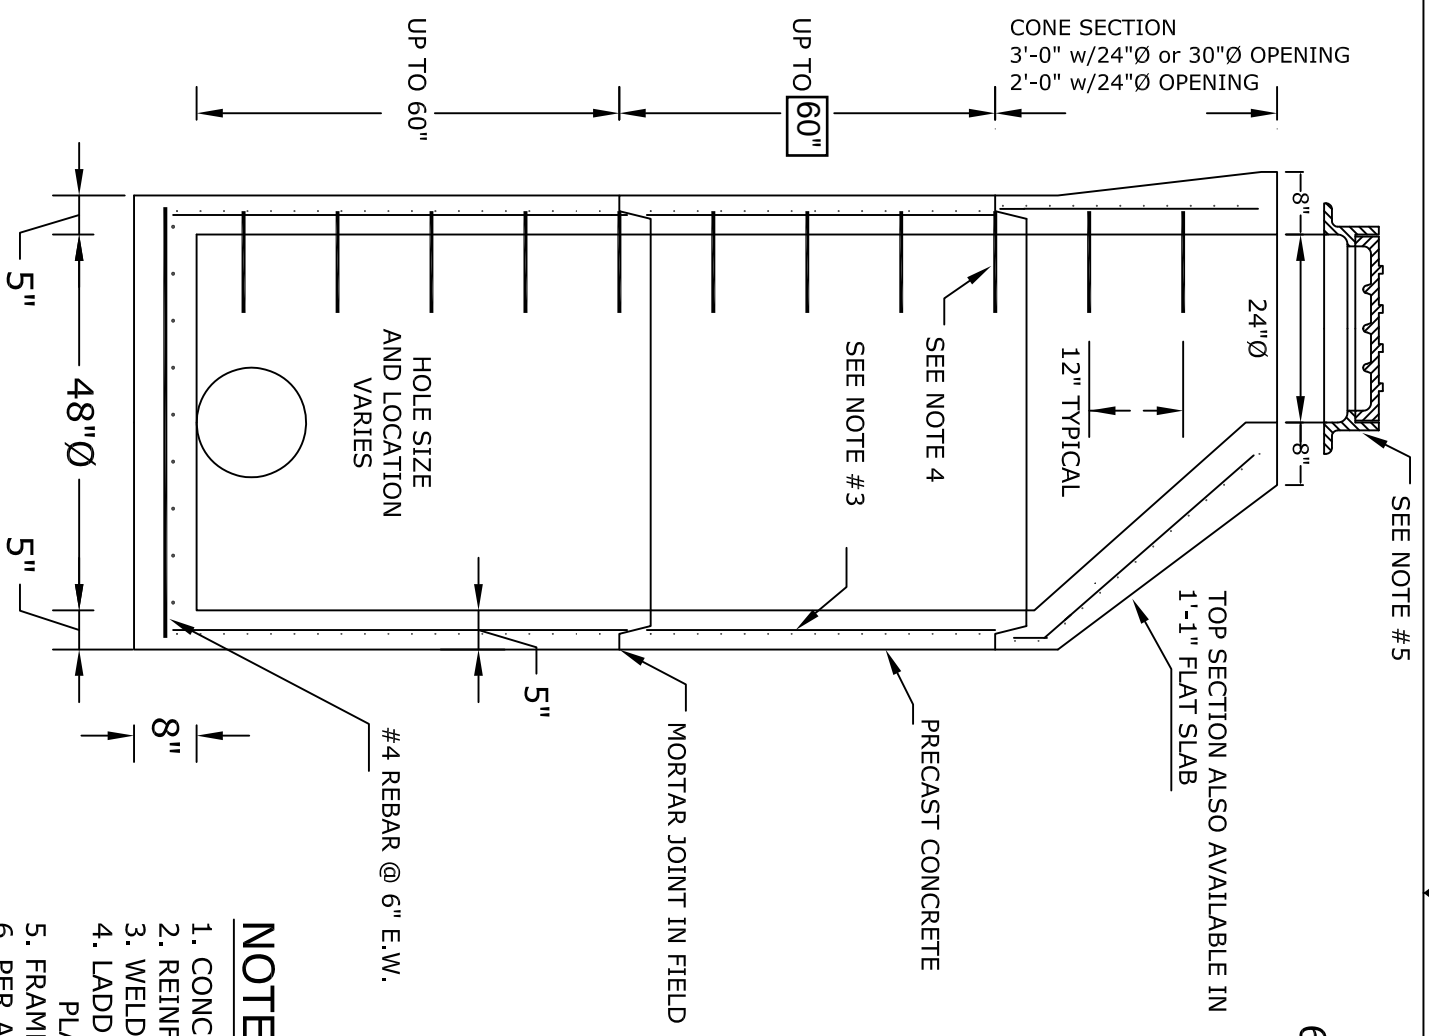

# PLAN VIEW

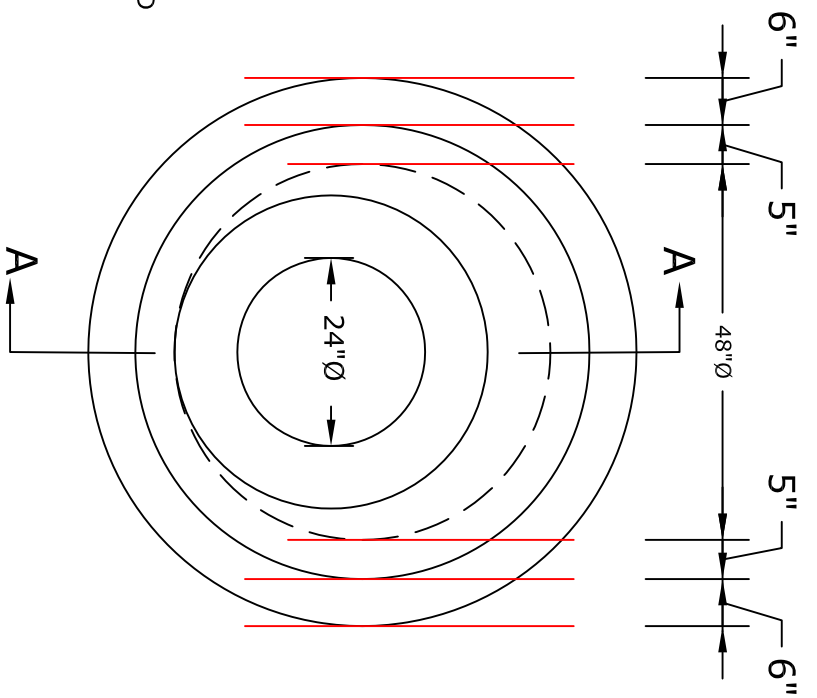

## NOTES

1. CONCRETE- 4000psi, AIR ENTRAINED
2. REINFORCING STEEL- GRADE 60, ASTM A-615
3. WELDED WIRE FABRIC- 3x12xw3/w2 ASTM A-185
4. LADDER RUNGS- COPOLYMER POLYPROPYLENE PLASTIC w/1/2" REBAR, GRADE 60
5. FRAME AND COVER- SEE ACCOMPANYING SPEC. SHEET
6. PER A.S.T.M. SPECIFICATION C-478
7. REFERENCE PENNDOT PUB. 408

**ALTOMARE PRECAST, INC.**  
 4300 Wissahickon Ave.  
 Philadelphia, PA 19129  
 Ph: 215-225-8800 Fax: 215-225-8900

**TITLE:** 48"Ø  
 Storm /Sanitary  
 Manhole

**PROJECT:**  
**CONTR:**  
**DATE:**