


PLAN VIEW

**NOTES**

1. CONCRETE - 4000psi, AIR ENTRAINED
2. REINFORCING STEEL - GRADE 60, ASTM A-615
3. WELDED WIRE FABRIC - 2X12 W3&W2
4. LADDER RUNGS - COPOLYMER POLYPROPYLENE PLASTIC w/1/2" REBAR, GRADE 60
5. FRAME AND COVER - SEE ACCOMPANYING SPEC. SHEET

TOP SECTION VARIES

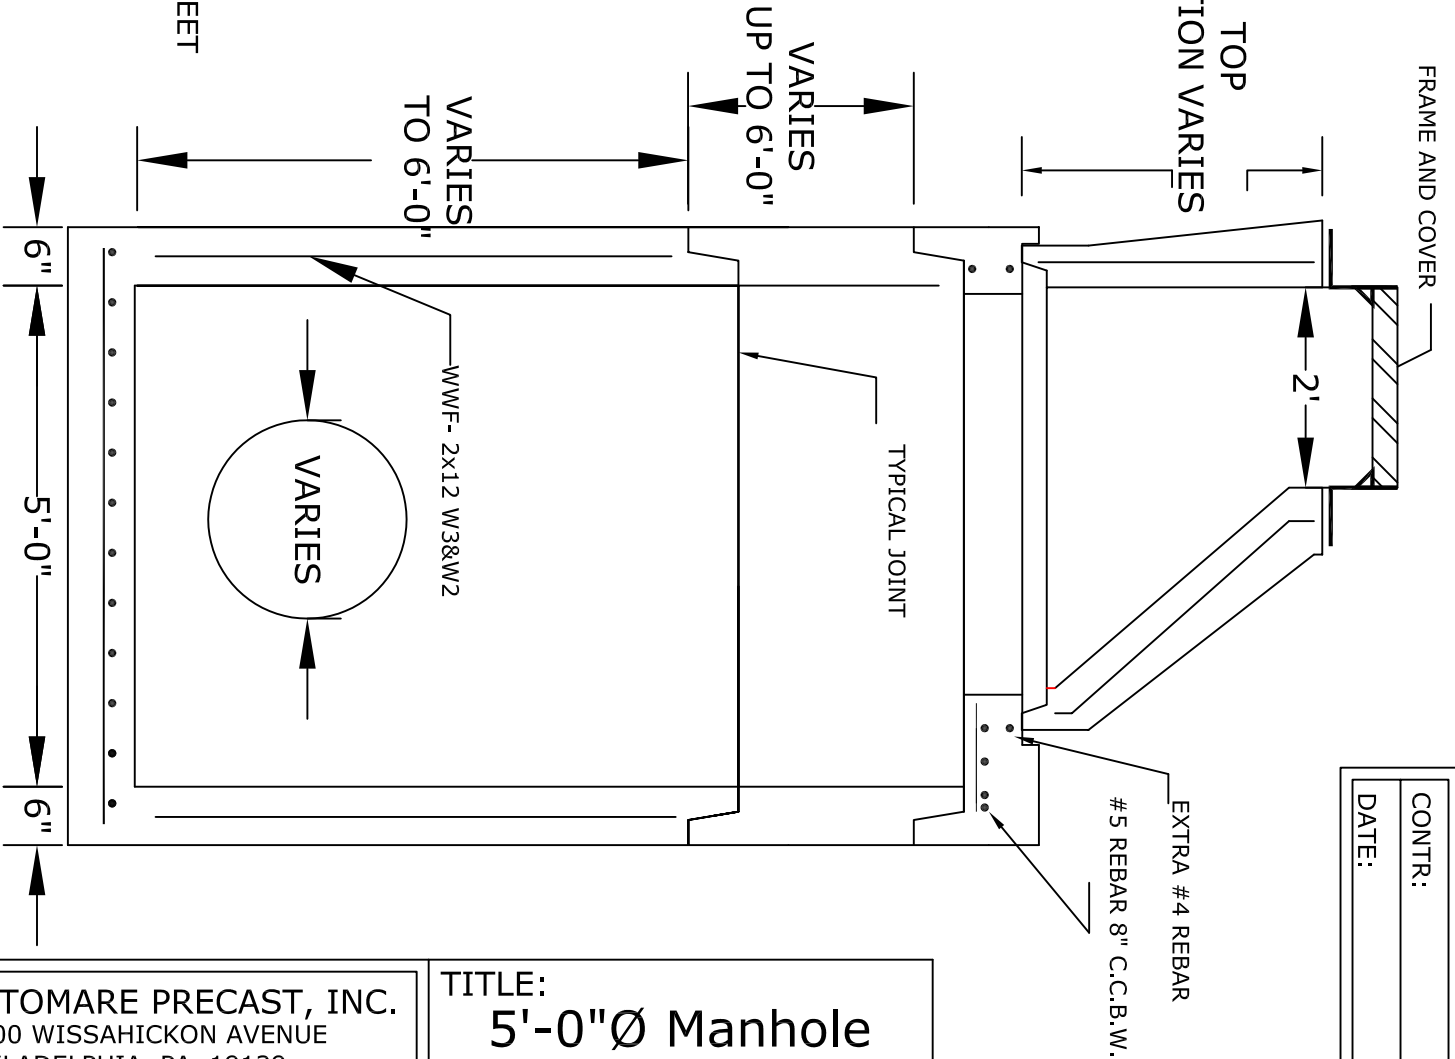

CROSS SECTION

CONTR:
DATE:

TITLE:  
**5'-0"Ø Manhole**

**ALTOMARE PRECAST, INC.**  
 4300 WISSAHICKON AVENUE  
 PHILADELPHIA, PA 19129  
 PH: 215-225-8800 FAX: 215-225-8900