




SECTION A

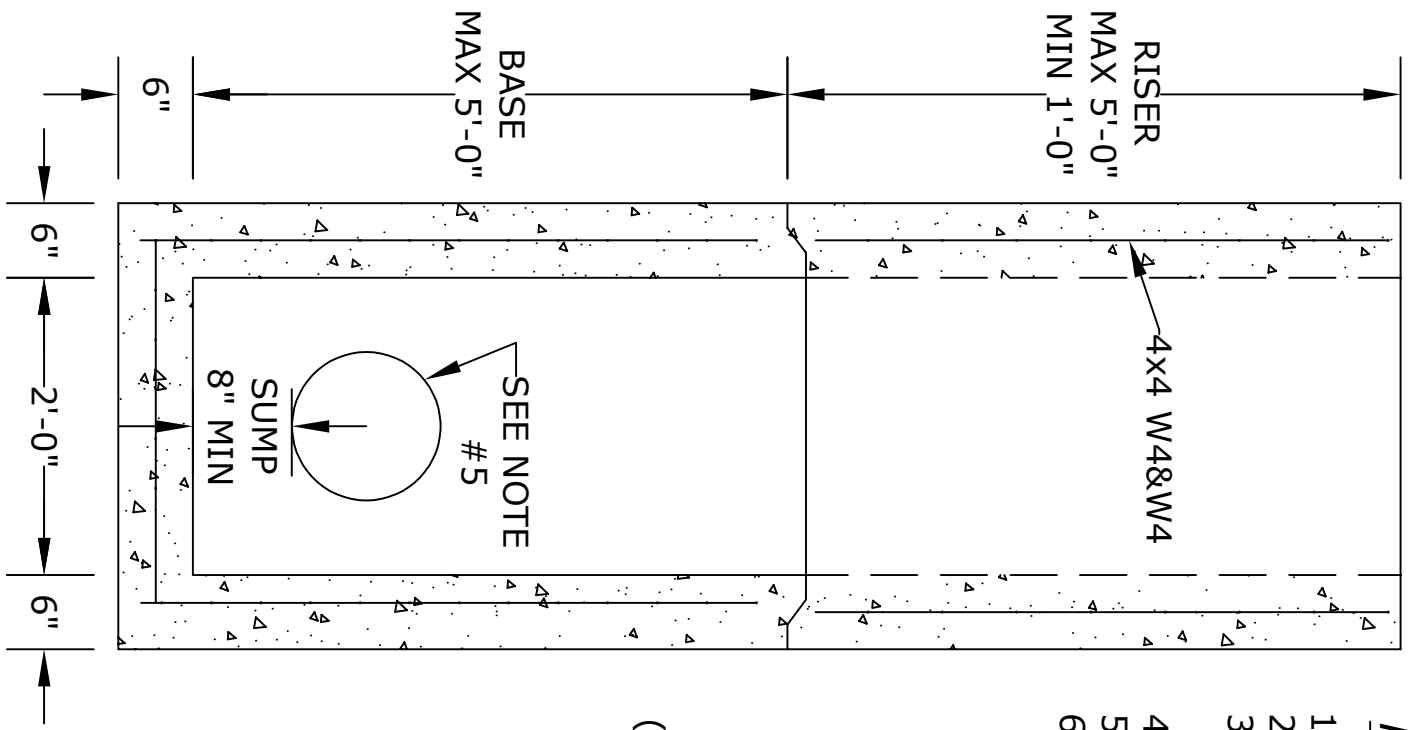

PLAN VIEW

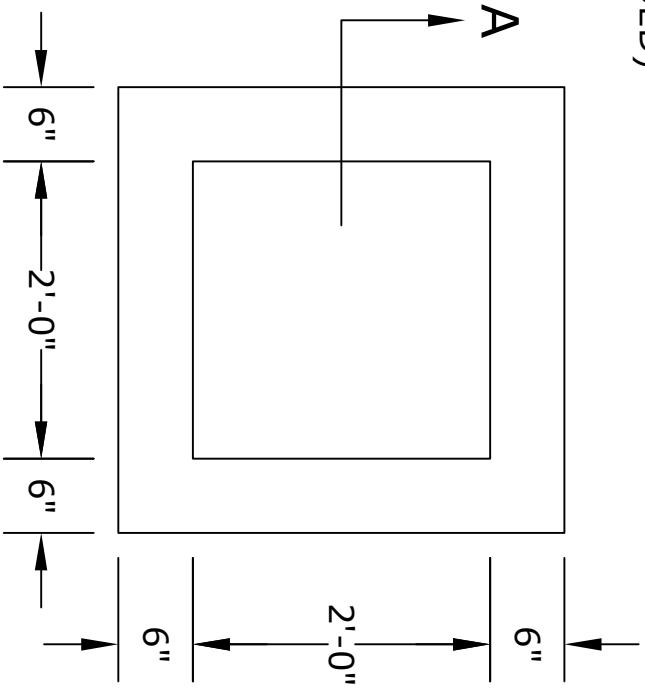

JOINT DETAIL
(WHEN NEEDED)

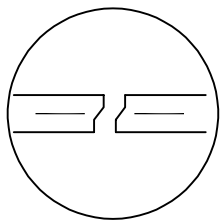

NOTES

1. CONCRETE- 4000 psi, AIR ENTRAINED
2. WELDED WIRE FABRIC- 4X4 W4&W4, ASTM-A185
3. LADDER RUNGS- COPOLYMER POLYPROPYLENE PLASTIC w/1/2" REBAR, GRADE 60 WHEN NEEDED
4. CONFORMS TO PENNDOT PUBLICATION 408, 72
5. LOCATIONS OF PIPE OPENINGS AS REQUIRED
6. ALL MATERIAL USED MADE IN THE USA

ALTOMARE PRECAST, INC.
4300 Wissahickon Ave.
Philadelphia, PA 19129
Ph: 215-225-8800 Fax: 215-225-8900

TITLE:
24" x 24"
Overflow Structure

PROJECT:
CONTR:
DATE: