




SECTION A

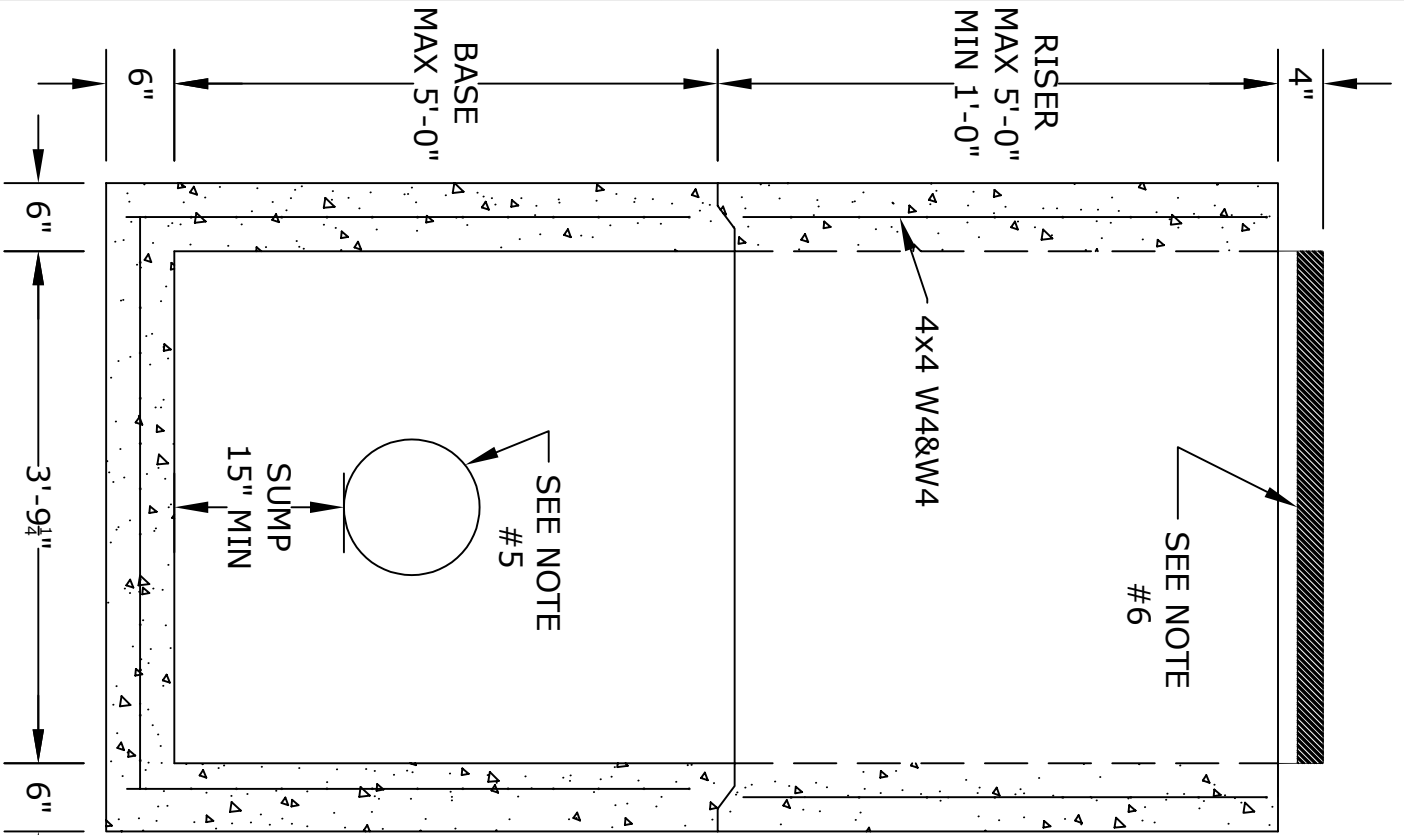

PLAN VIEW

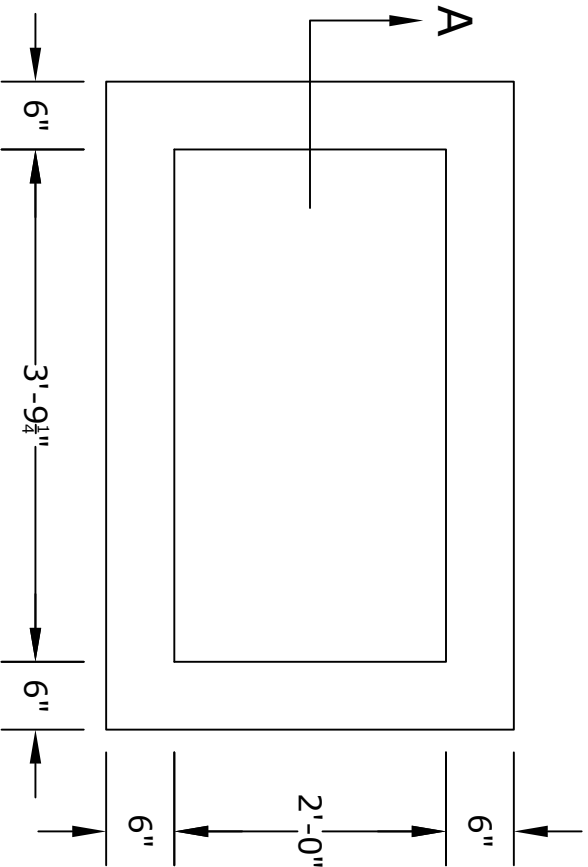

JOINT DETAIL
(WHEN NEEDED)

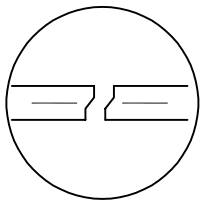

NOTES

1. CONCRETE - 4000 psi, AIR ENTRAINED
2. WELDED WIRE FABRIC - 4X4 W4&W4, ASTM-A185
3. LADDER RUNGS - COPOLYMER POLYPROPYLENE PLASTIC w/1/2" REBAR, GRADE 60 WHEN NEEDED
4. CONFORMS TO PENNDOT PUBLICATION 408, 72
5. LOCATIONS OF PIPE OPENINGS AS REQUIRED
6. FRAME/COVER - SEE ACCOMPANYING SPEC. SHEET
7. ALL MATERIAL USED MADE IN THE USA

ALTOMARE PRECAST, INC.
4300 Wissahickon Ave.
Philadelphia, PA 19129
Ph: 215-225-8800 Fax: 215-225-8900

TITLE:
24" x 57.25"
Junction Box
w/ 15" Sump

| |
|----------|
| PROJECT: |
| CONTR: |
| DATE: |