




**SECTION A**

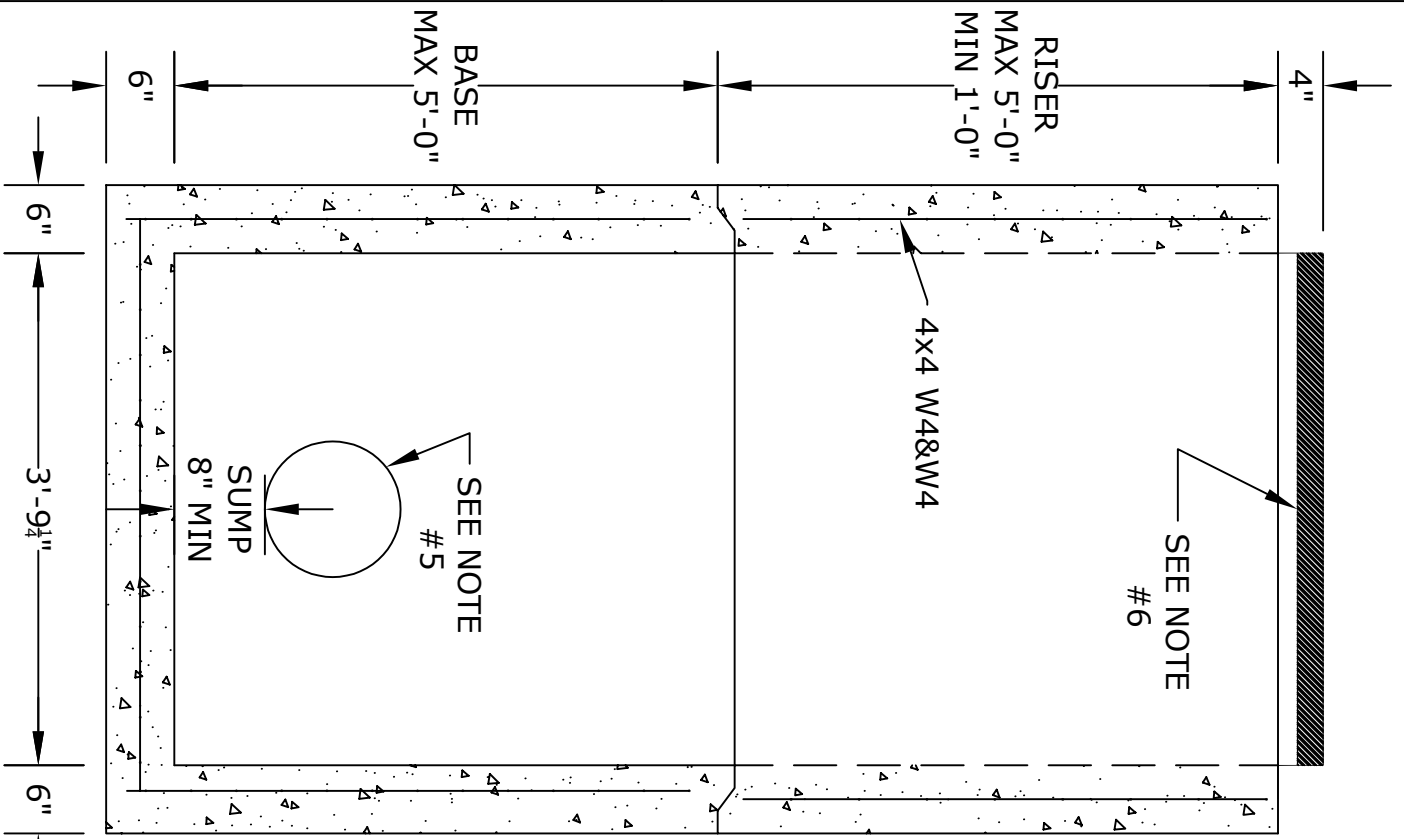

**PLAN VIEW**

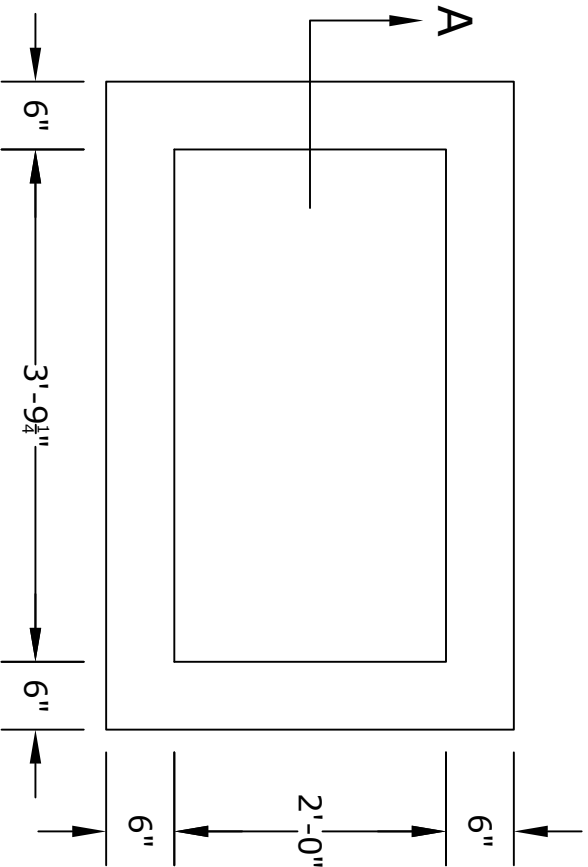

**JOINT DETAIL**  
(WHEN NEEDED)

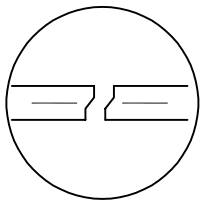

**NOTES**

1. CONCRETE - 4000 psi, AIR ENTRAINED
2. WELDED WIRE FABRIC - 4X4 W48W4, ASTM-A185
3. LADDER RUNGS - COPOLYMER POLYPROPYLENE PLASTIC w/1/2" REBAR, GRADE 60 WHEN NEEDED
4. CONFORMS TO PENNDOT PUBLICATION 408, 72
5. LOCATIONS OF PIPE OPENINGS AS REQUIRED
6. FRAME/COVER - SEE ACCOMPANYING SPEC. SHEET
7. ALL MATERIAL USED MADE IN THE USA

**ALTOMARE PRECAST, INC.**  
4300 Wissahickon Ave.  
Philadelphia, PA 19129  
Ph: 215-225-8800 Fax: 215-225-8900

**TITLE:**  
**24" x 57.25"**  
**Junction Box**

PROJECT:
CONTR:
DATE: