



**NOTES**

- 1. CONCRETE- 4000psi, AIR ENTRAINED
- 2. REINFORCING STEEL- GRADE 60, ASTM A-615
- 3. ALL MATERIAL USED MADE IN THE USA

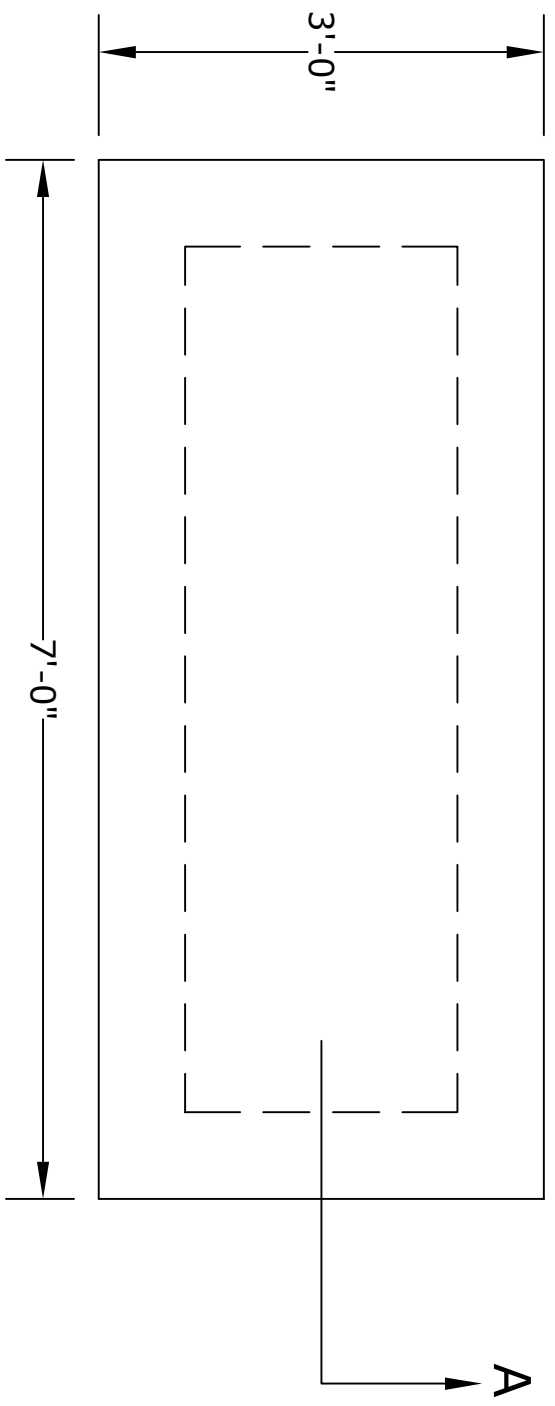

**PLAN VIEW**

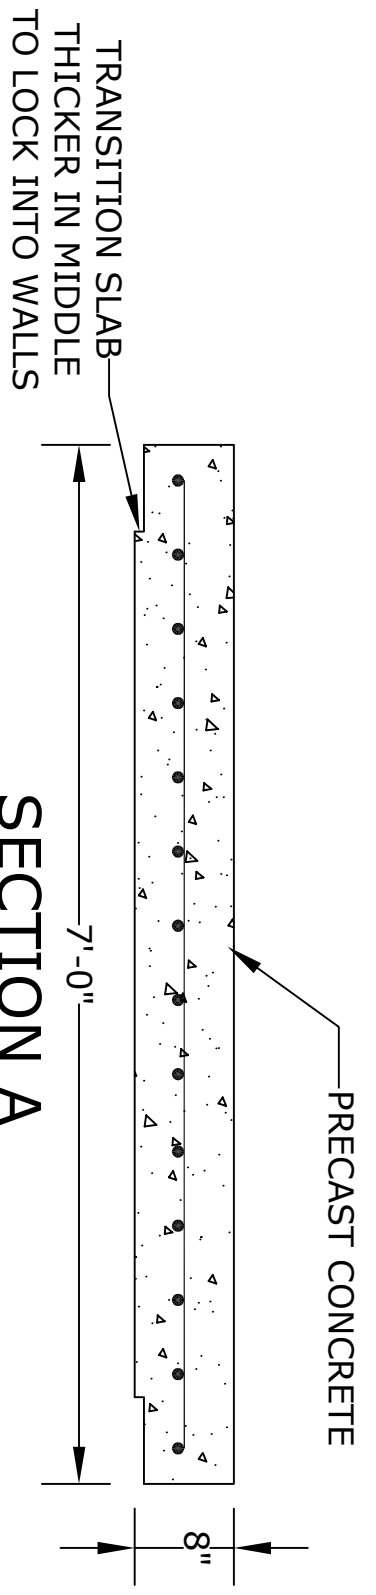

**SECTION A**

**ALTOMARE PRECAST, INC.**  
4300 Wissahickon Ave.  
Philadelphia, PA 19129  
Ph: 215-225-8800 Fax: 215-225-8900

TITLE:  
**3x7 Capping Slab**

PROJECT:
CONTR:
DATE: