



**PLAN VIEW**

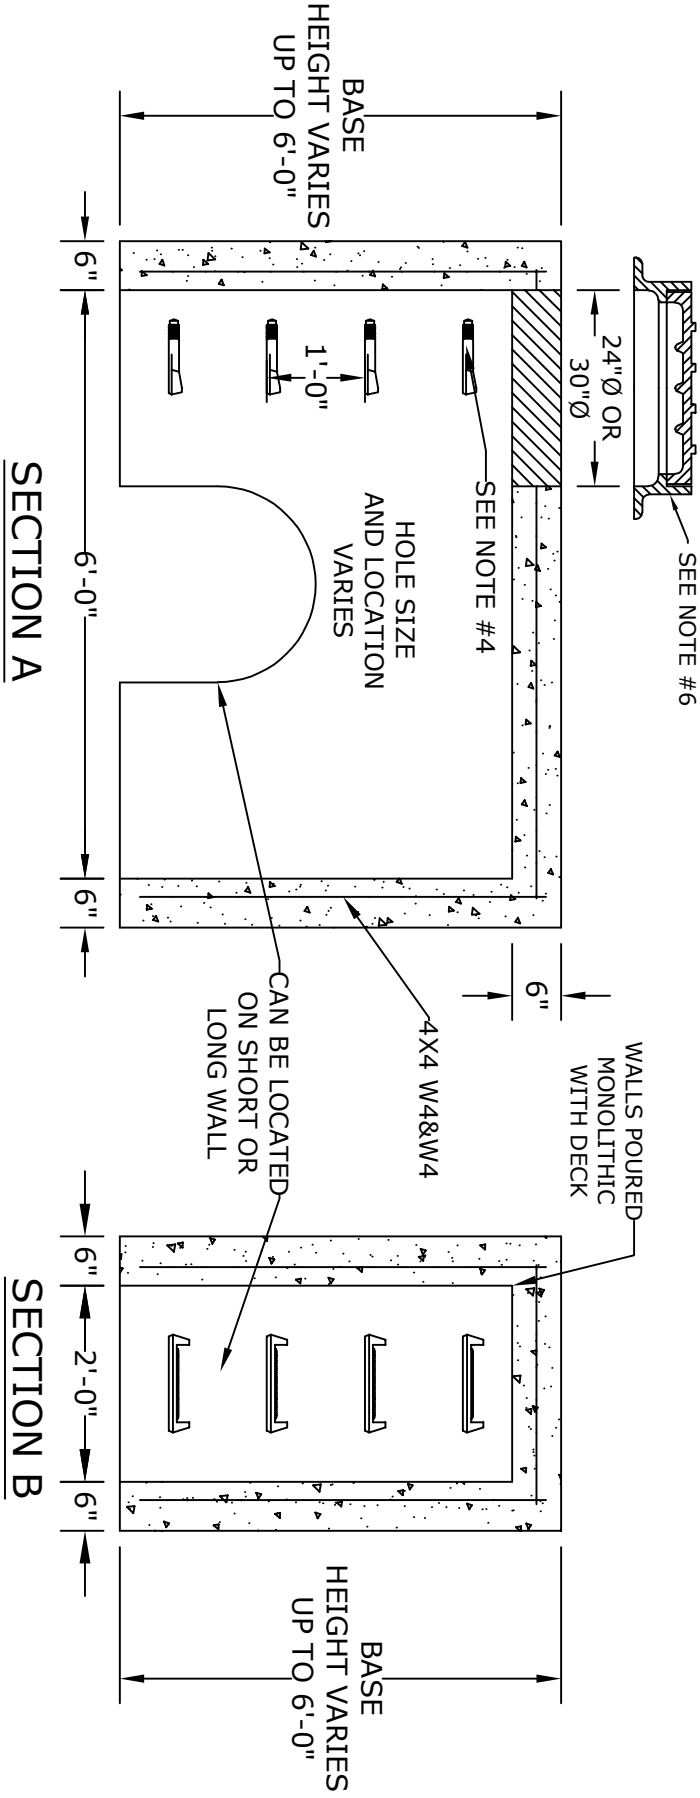

**SECTION A**

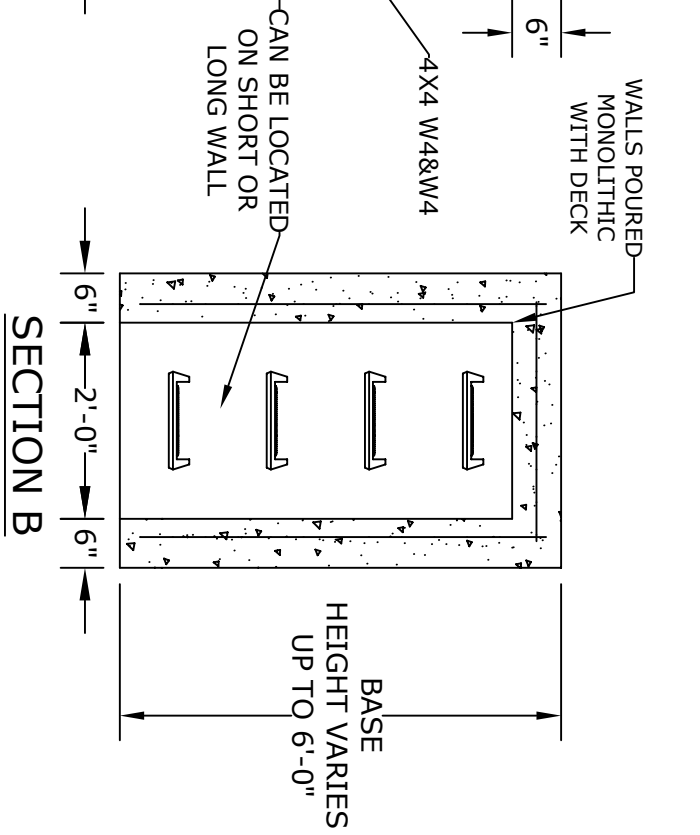

**SECTION B**

**NOTES**

1. CONCRETE - 4000 psi, AIR ENTRAINED
2. WELDED WIRE FABRIC - 4X4 W4&W4, ASTM-A185
3. CONFORMS TO PENNDOT PUBLICATION 408, 72, RC46M
4. LADDER RUNGS (WHEN HEIGHT EXCEEDS 5FT) - COPOLYMER POLYPROPYLENE PLASTIC w/1/2" REBAR, GRADE 60
5. LOCATIONS OF PIPE OPENINGS AS REQUIRED
6. ALL MATERIAL USED MADE IN THE USA

**ALTOMARE PRECAST, INC.**  
 4300 Wissahickon Ave.  
 Philadelphia, PA 19129  
 Ph: 215-225-8800 Fax: 215-225-8900

**TITLE:**  
 2x6  
 Doghouse

**PROJECT:**  
**CONTR:**  
**DATE:**