


PLAN VIEW

NOTES

1. CONCRETE - 4,000 PSI, AIR ENTRAINED
2. REINFORCING STEEL - GRADE 60, ASTM A-615 WIRE MESH - ASTM A-185
3. HOLE - OPENING FOR PIPE TO EQUAL 2" TO 4" LARGER THAN OUTSIDE DIAMETER OF PIPE

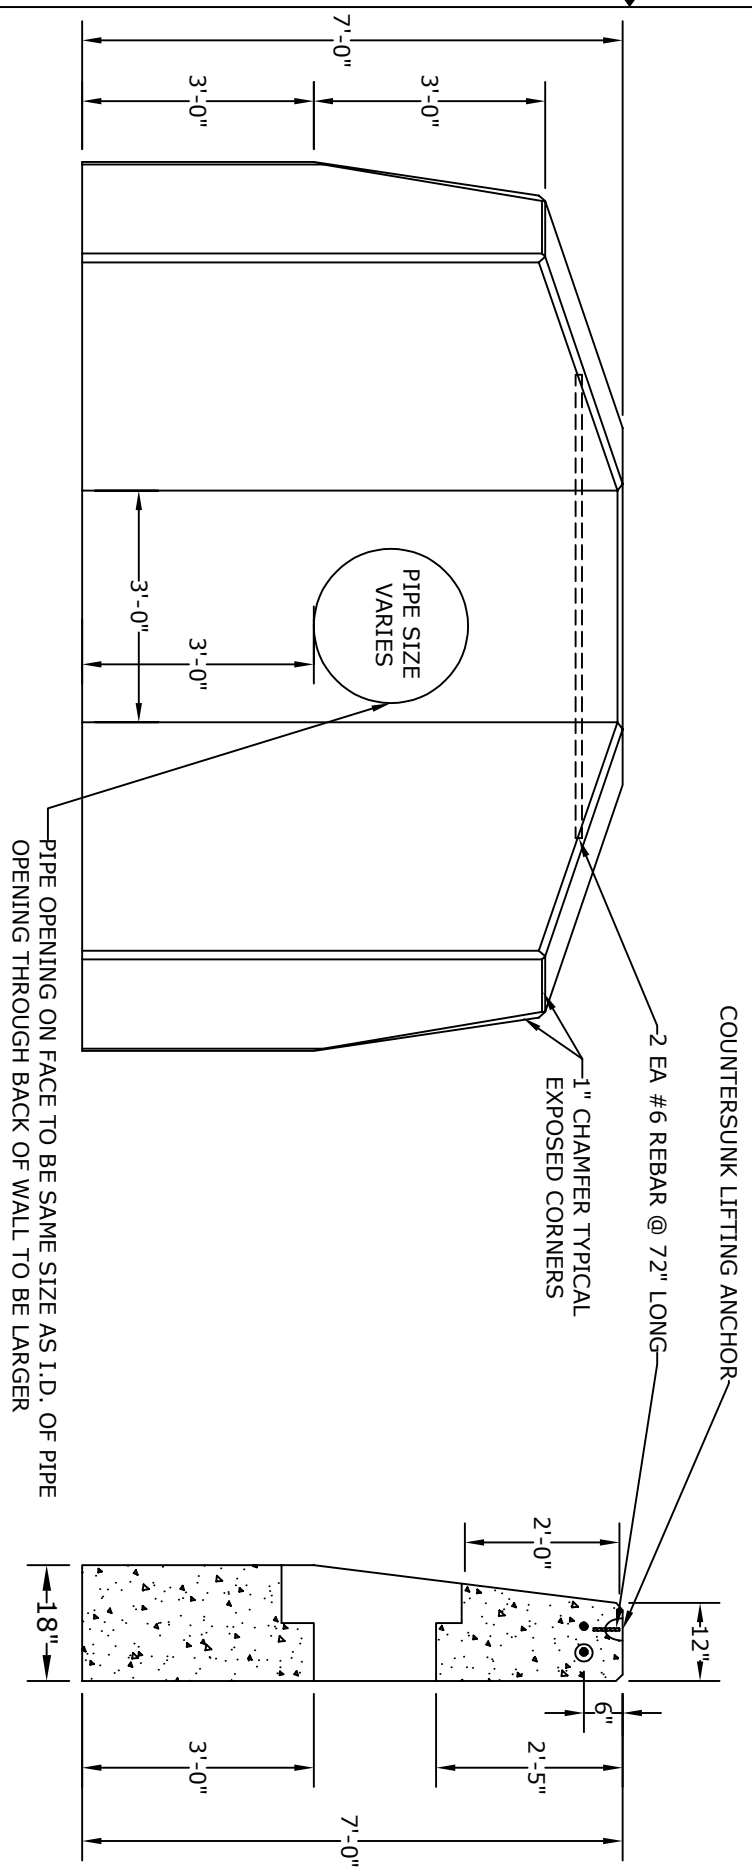

FRONT ELEVATION

SECTION A-A

ALTOMARE PRECAST, INC.
 4300 Wissahickon Ave.
 Philadelphia, PA 19129
 Ph: 215-225-8800 Fax: 215-225-8900

TITLE:
N.J. Headwall
3' Wings

| |
|----------|
| Project: |
| CONTR: |
| DATE: |