


**PLAN VIEW**

**NOTES**


1. CONCRETE - 4,000 PSI, AIR ENTRAINED
2. REINFORCING STEEL - GRADE 60, ASTM A-615 WIRE MESH - ASTM A-185
3. HOLE - OPENING FOR PIPE TO EQUAL 2" TO 4" LARGER THAN OUTSIDE DIAMETER OF PIPE

**FRONT ELEVATION**

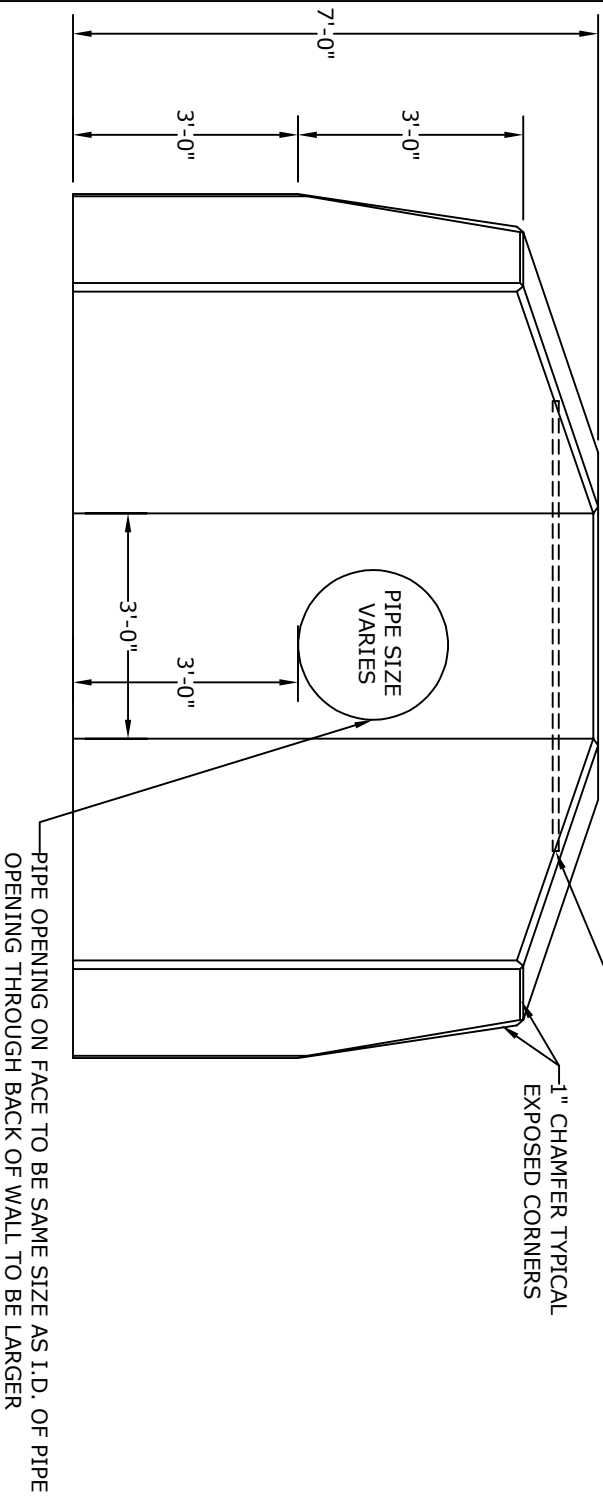

COUNTERSUNK LIFTING ANCHOR

**SECTION A-A**

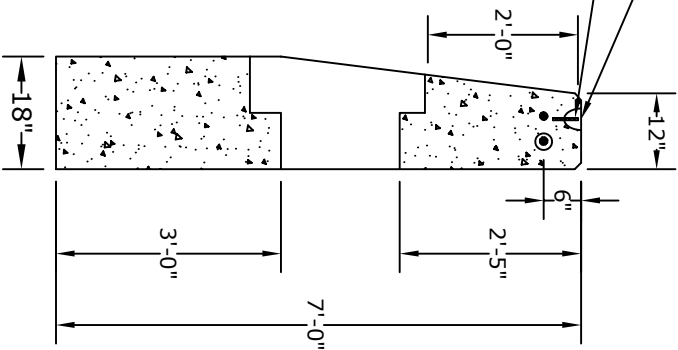

**ALTOMARE PRECAST, INC.**  
 4300 Wissahickon Ave.  
 Philadelphia, PA 19129  
 Ph: 215-225-8800 Fax: 215-225-8900

**TITLE:**  
**N.J. Headwall**  
**4' Wings**

Project:  
 CONTR:  
 DATE: